

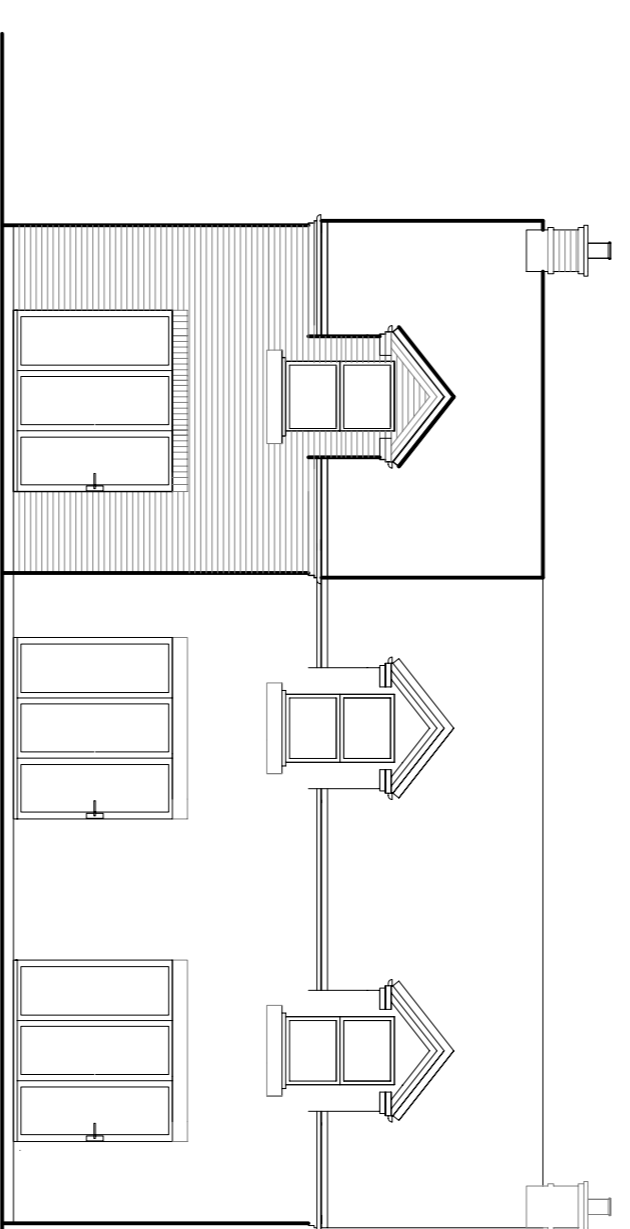
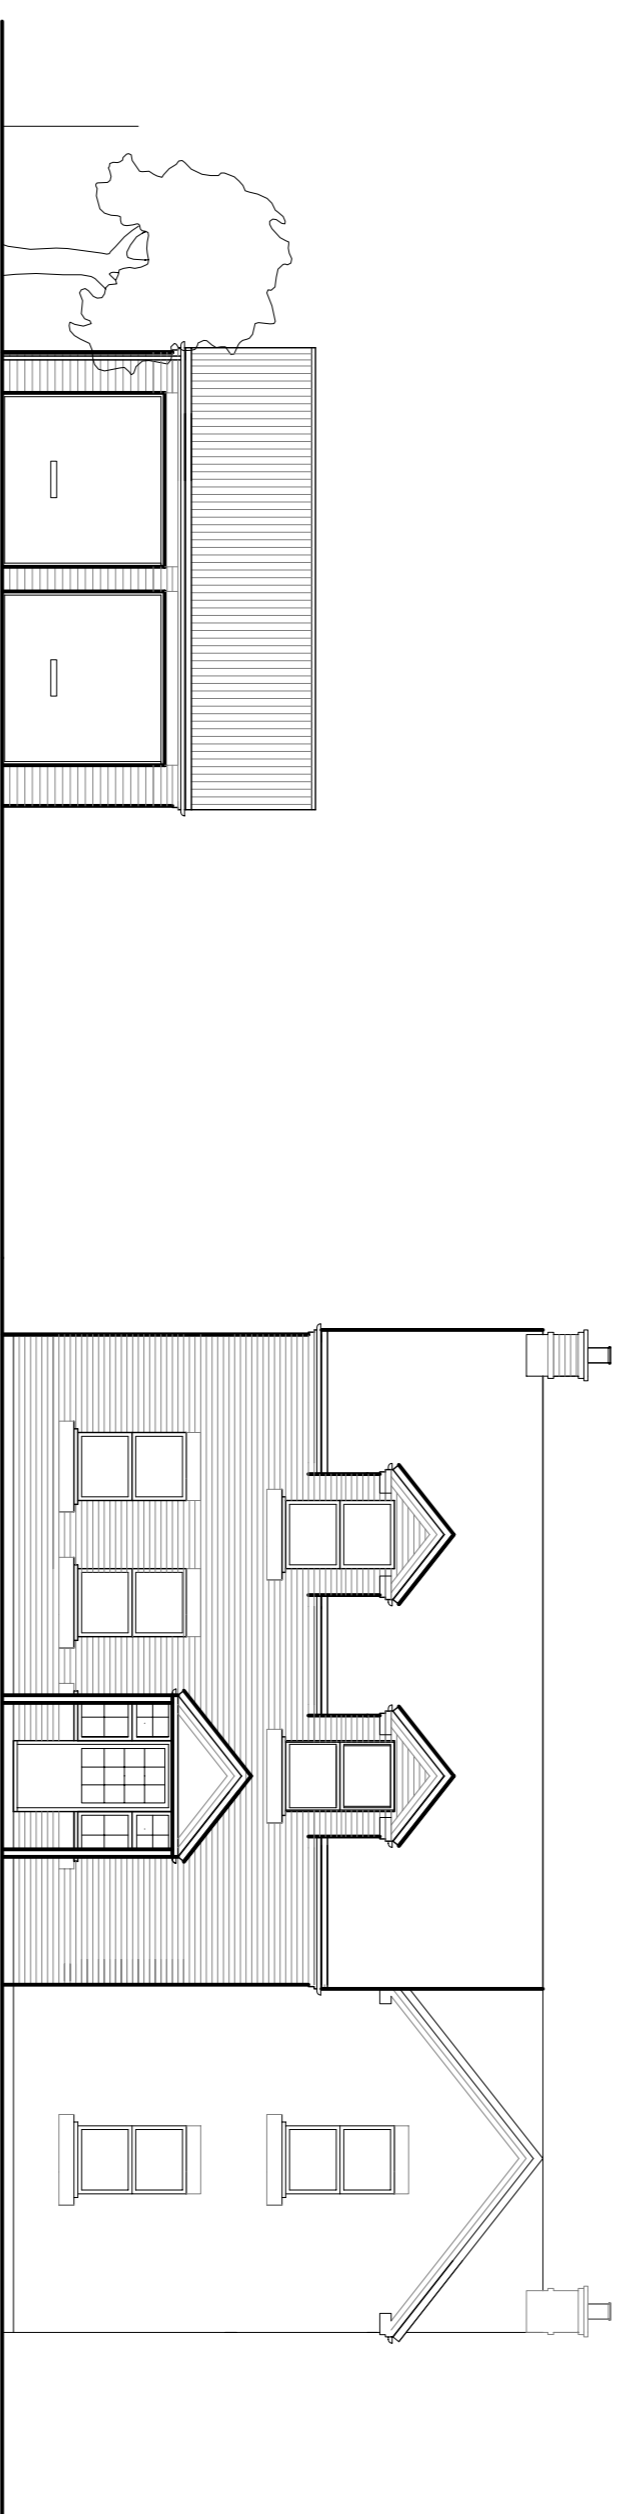
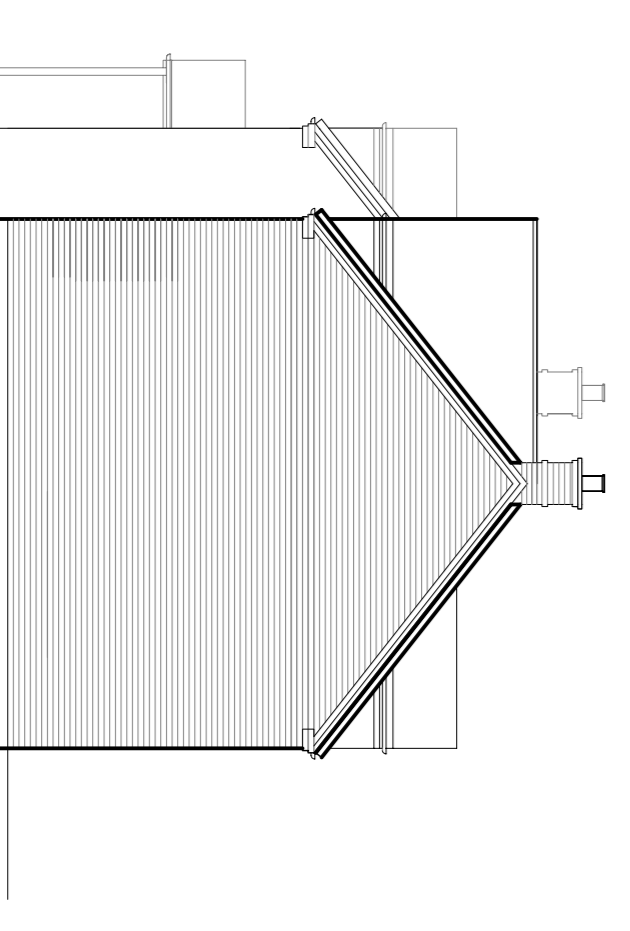






Ground Floor Plan

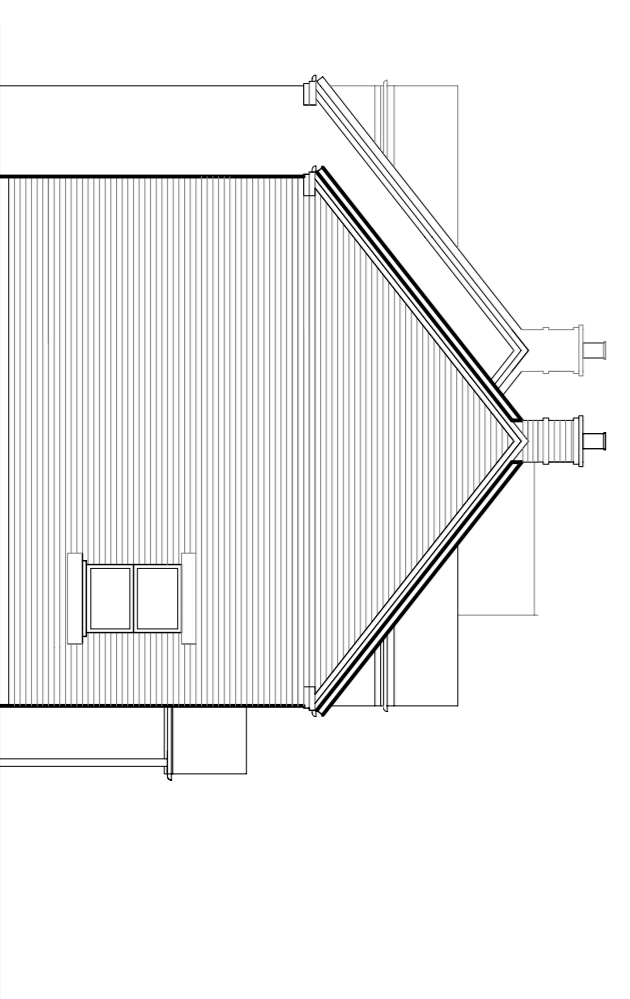

First Floor Plan

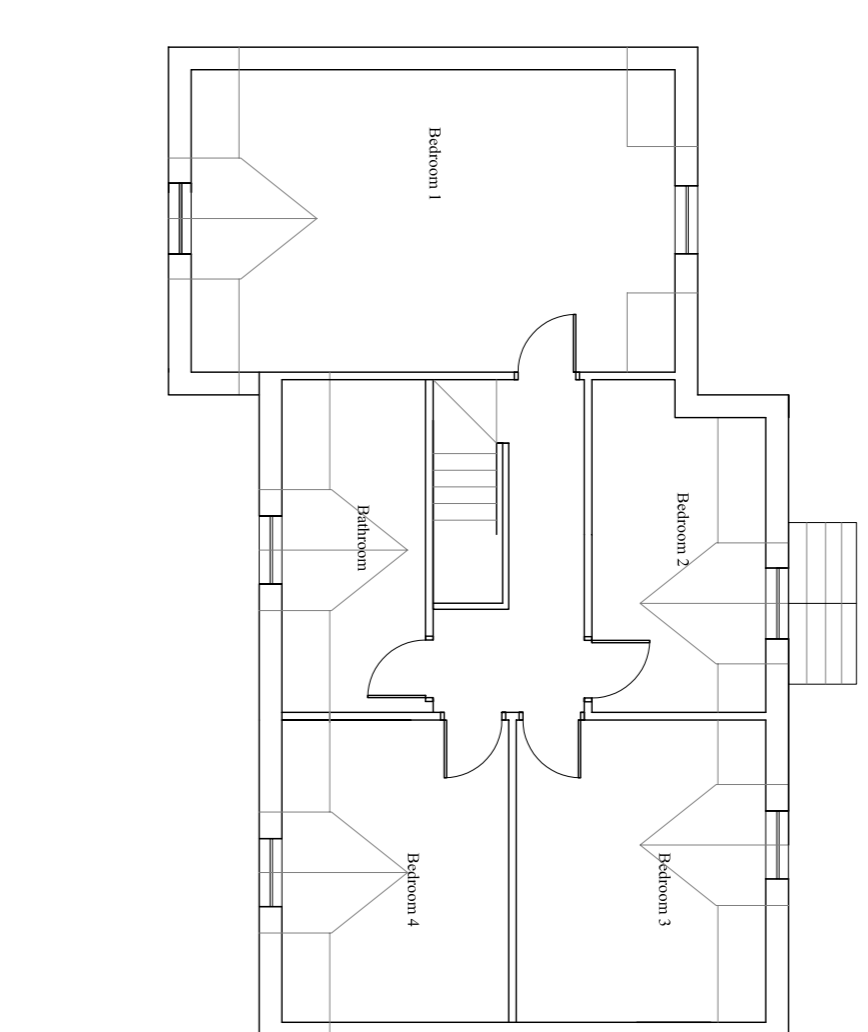

Garage Side Elevations

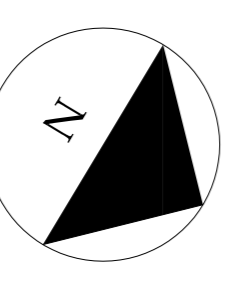 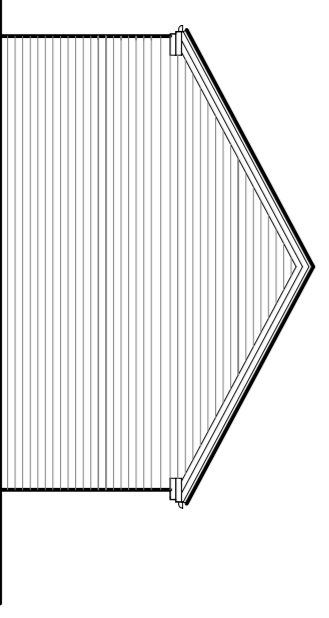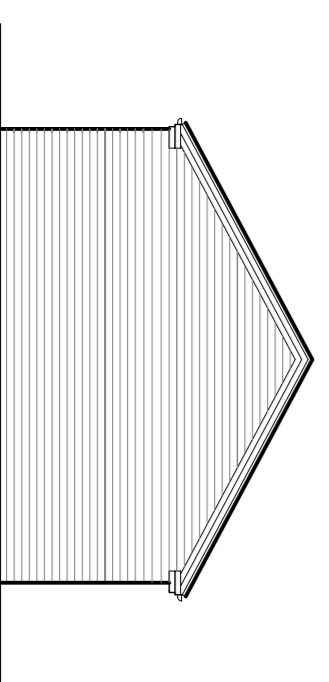

Rev C - 5-10-10 - Elevations re-designed
Rev A - 15-9-10 - Turning area enlarged
Rev B - 4-10-10 - Elevations re-designed

All Dimensions are Approximate.
Do Not Scale Directly from the Drawings.
Read the Contents with the Drawings as one
package.
JULIAN OWEN ASSOCIATES
ARCHITECTS
276 Queens Road
Buxton, Nottingham
NG9 7BD
T 0153 923 9881
F 0153 923 9880
www.julianowen.co.uk

Job: Burton, Alverton
Proposed Plans &
Title: Elevations
Date: 8-7-10 Scale: 1:100
Drawing Size: A3
Drawing No: 1596/11C