


Palmers Hollow Wind Farm

Figure 1.2

Proposed Site Layout

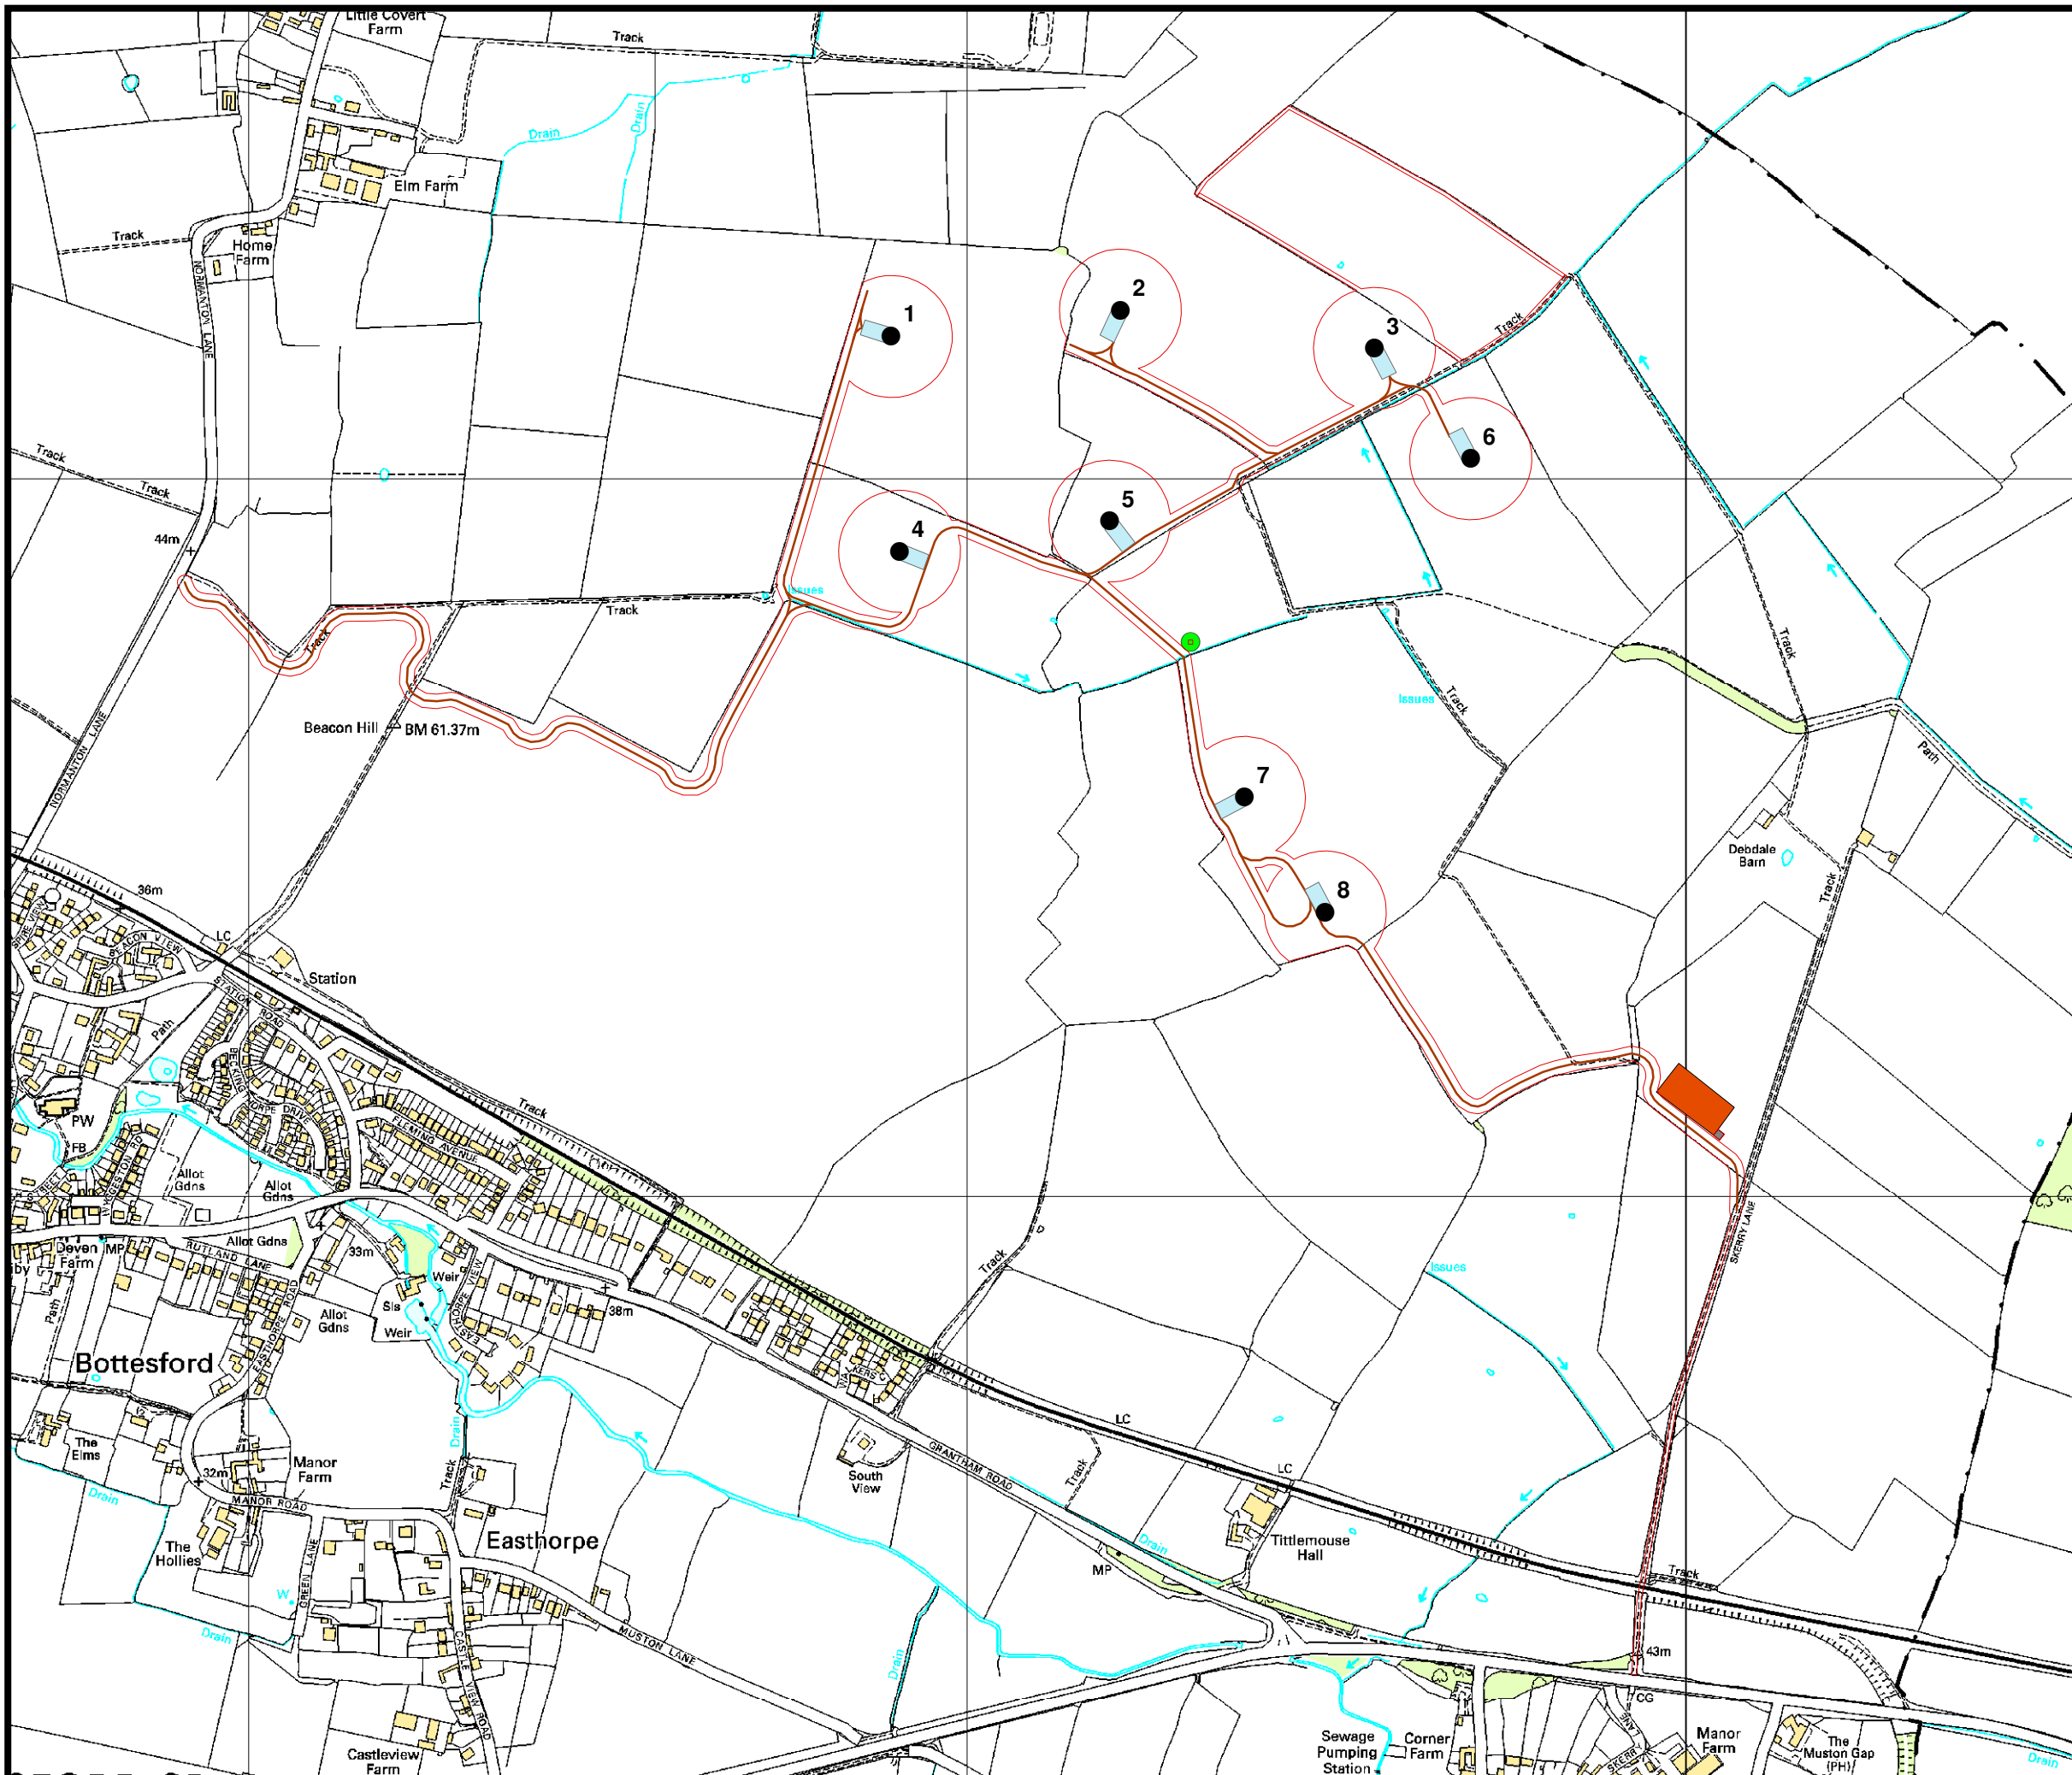

Key:

- Planning Application Boundary
- Turbine Locations
- Crane Pads
- Access Track
- Control Building
- Construction Compound
- Permanent Met Mast



© Crown copyright. All rights reserved.
2008 License number 0100031673.